


1. S. S. BARKHU  
 2. S. S. BARKHU  
0.23M Brick Compound Wall with  
 0.35M x 0.35M Brick Column @ 1.4 M INTERVAL

10.24M (50'-11") WIDE ROAD  
**GROUND FLOOR PLAN**  
 (SCALE: 1/4" = 12'-0")  
 [3 SHEET NO. 1]

BUILDING PLAN SHOWING THE ADDITIONAL AREA TO BE CONSTRUCTED  
 FOR SIMRUC MACHINERY/TOOLS, GR. NO. 100-100, IN P.R. SCHEME  
 TRUST AREA LAYOUT UNIT NO. 10 (LAKSHMIBUS FIELD) MADURAI (T.M.)  
 PLOT NO. 100 SHOWN THUS  
 PROPOSED AREA SHOWN IN RED

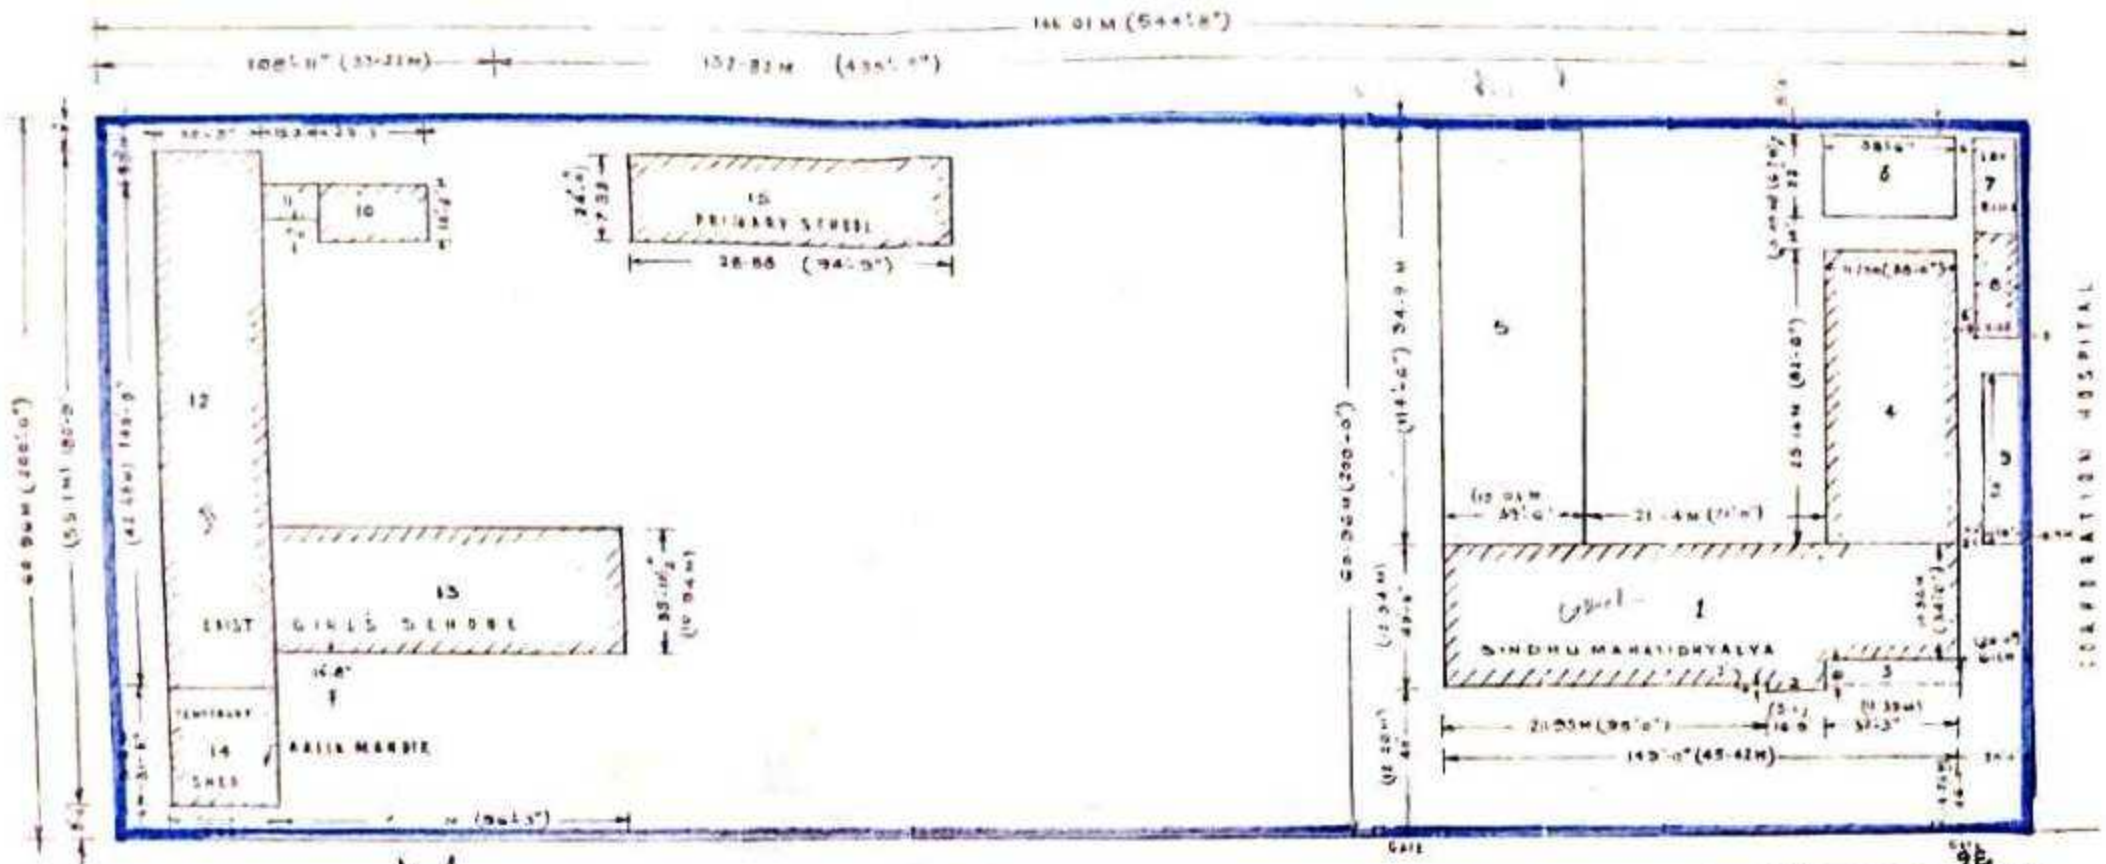

50FT WIDE ROAD

**SITE PLAN**  
(SCALE Inch = 40 Feet.)  
(SHEET No 3)

मुद्रांकन / मा १७३ / २००० / २००६ / ७२  
प्रकल्पिका २०१  
३) फोटो रिक्वा गैर [१२११९.७३]

**AREA STATEMENT**

PLOT AREA (PLOT No 170+171) SHOWN IN YELLOW   
 PLOT No 170 435'-0" X 200'-0" = 87120 SFT  
 PLOT No 171 118'-11" X 200'-0" = 21780 SFT  
 = 108900 SFT = 10,116.83 M<sup>2</sup>  
 PERMISSIBLE BUILT UP AREA = 27225 SFT = 2529.20 M<sup>2</sup>

EXISTING BUILT UP AREA OF  
 SINDHU MAHAVIDHYALYA  
 BLOCK No 1 149'-0" X 40'-6" = 6034.5 SFT  
 BLOCK No 2 16'-9" X 2'-0" = 33.5 SFT  
 BLOCK No 4 35'-6" X 82'-0" = 2917.0 SFT  
 = 9224.5 SFT

WATCHMAN QUARTER, 11'-0" X 28'-0" = 308.0 SFT  
 GAS PLANT (BLOCK No 8) TOTAL = 3309.0 SFT

GIRLS SCHOOL  
 BLOCK No 10 29'-3" X 14'-6" = 482.6 SFT  
 BLOCK No 11 15'-3" X 9'-6" = 144.3 SFT  
 BLOCK No 12 30'-3" X 140'-0" = 4235.0 SFT  
 BLOCK No 13 96'-0" X 35'-10 1/2" = 3441.5 SFT  
 BLOCK No 14 38'-7" X 21'-0" = 902.6 SFT  
 BLOCK No 15 34'-9" X 24'-0" = 2484.0 SFT  
 = 11751.0 SFT

TOTAL BUILT UP AREA 3309 + 11751 = 25060 SFT SKIWA TRUST

BLOCK No.	AREA	SFE
BLOCK No. 5	39'-6" X 114'-6"	4523
BLOCK No. 6	38'-6" X 32'-0"	84
BLOCK No. 7	11'-0" X 31'-0"	341
(BLOCK No. 8)	10'-0" X 50'-0"	500
CYCLE STAND		6211
		6211 SFE, SHOWN IN RED

**LEGEND**

CD COLLAPSIBLE DOOR - 6'-0" X 8'-0" CD<sub>1</sub> = COLLAPSIBLE DOOR - 6'-0" X 8'-0"  
 D = DOOR - 4'-0" X 8'-0" D<sub>1</sub> = DOOR - 3'-0" X 7'-0" D<sub>2</sub> = DOOR - 2'-6" X 6'-0"  
 V = VENTILATOR - 2'-0" X 5'-0" V<sub>1</sub> = VENTILATOR - 2'-0" X 5'-0" V<sub>2</sub> = VENTILATOR - 2'-0" X 5'-0"

SITE PLAN SHOWING THE ADDITIONAL AREA TO BE CONSTRUCTED  
 FOR SINDHU MAHAVIDHYALYA ON PLOT No 169-170 IN P.M.S  
 SCHEME TRUST AREA LAYOUT, UNIT No IV, (BAIABABUS PETH)  
 NAGPUR (M.S)

Job no. 137  
 4.8.75  
 L SURVEYOR NO. 63

उपनिष्ठाधिकारी  
 श्री. ए. ए. शर्मा  
 सचिव  
 SINDHU VIDYA SAMITHI  
 PASH PABTI NAGPUR

